


BLOCK 94
LOT 3
MOUNT PLEASANT
METHODIST CHURCH

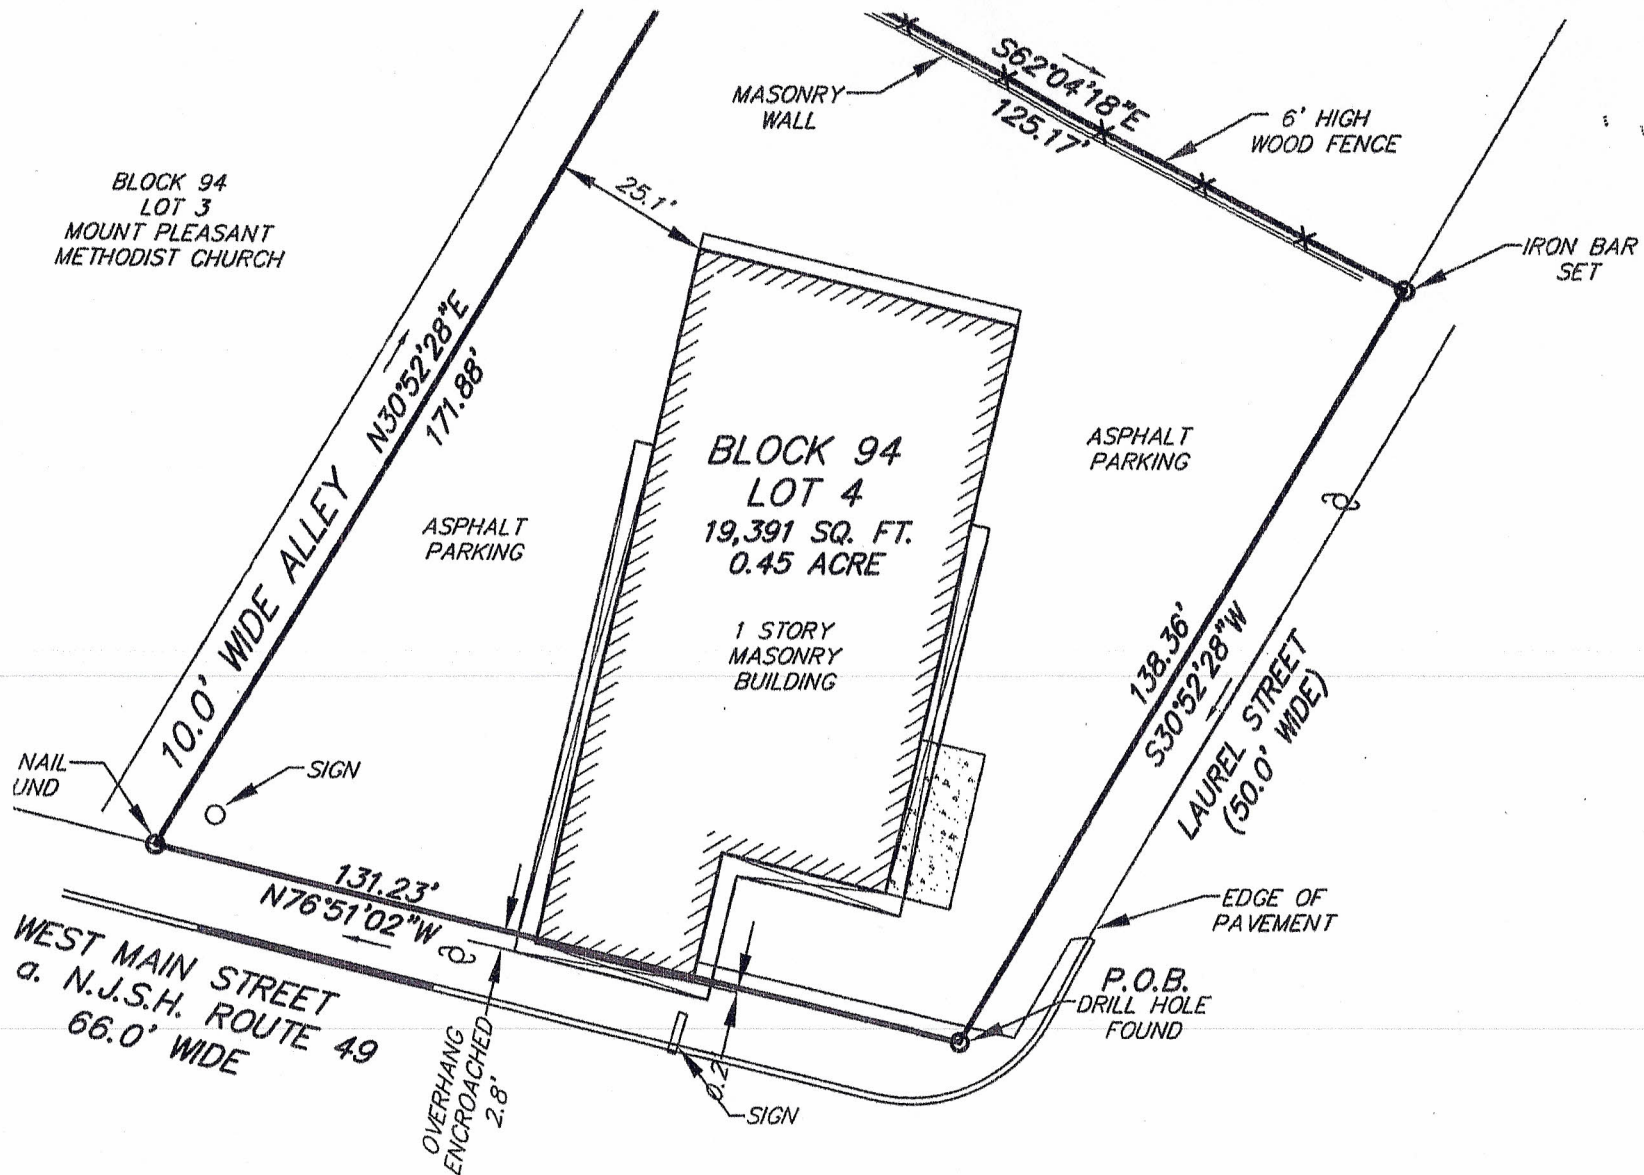

ONLY COPY MARKED IN SEAL, SH.

THIS PLAT TITLE REPORT NOT LIABLE CONDITION.

THIS PLAT NONRECORD.

THE ORIGINAL ENGINEERING

NO FRESH FRESHWA. ARE IN THIS SURVEY.

GR

TO: GREGORY I. COMMERCIAL CAPITAL CHICAGO TITLE INC.

"IN CONSIDERATION I HEREBY CERTIFY AND PROFESS SUCH APPLICABLE BELOW THE SURVEY CERTIFICATION PURCHASE AND THE ABOVE IS ASSUMED BY OTHER PURPOSE FOR A SURVEY PERSON NOT A

CONSULTING ENGINEERS
PLANNERS
ENVIRONMENTAL SERVICES
& LAND SURVEYORS

629 SHILOH PIKE
BRIDGETON, NJ 08302
(856) 451-2990 PHONE (856) 455-9702 FAX
www.fralinger.com

MUNICIPALITY		CITY OF MILLVILLE	
COUNTY & STATE		CUMBERLAND COUNTY, NEW JERSEY	
SCALE	DATE	DRW BY	MPE
1" = 30'	3-7-2008		
COMMISSION NUMBER		DRAWING FILE NUMBER	
H:GUY		HOLLY CITY.dwg	